



KEY:

- SITE BOUNDARY
- EXTENT OF ADOPTABLE HIGHWAY
20mph SPEED ZONE
- PROPOSED ROAD SIGN

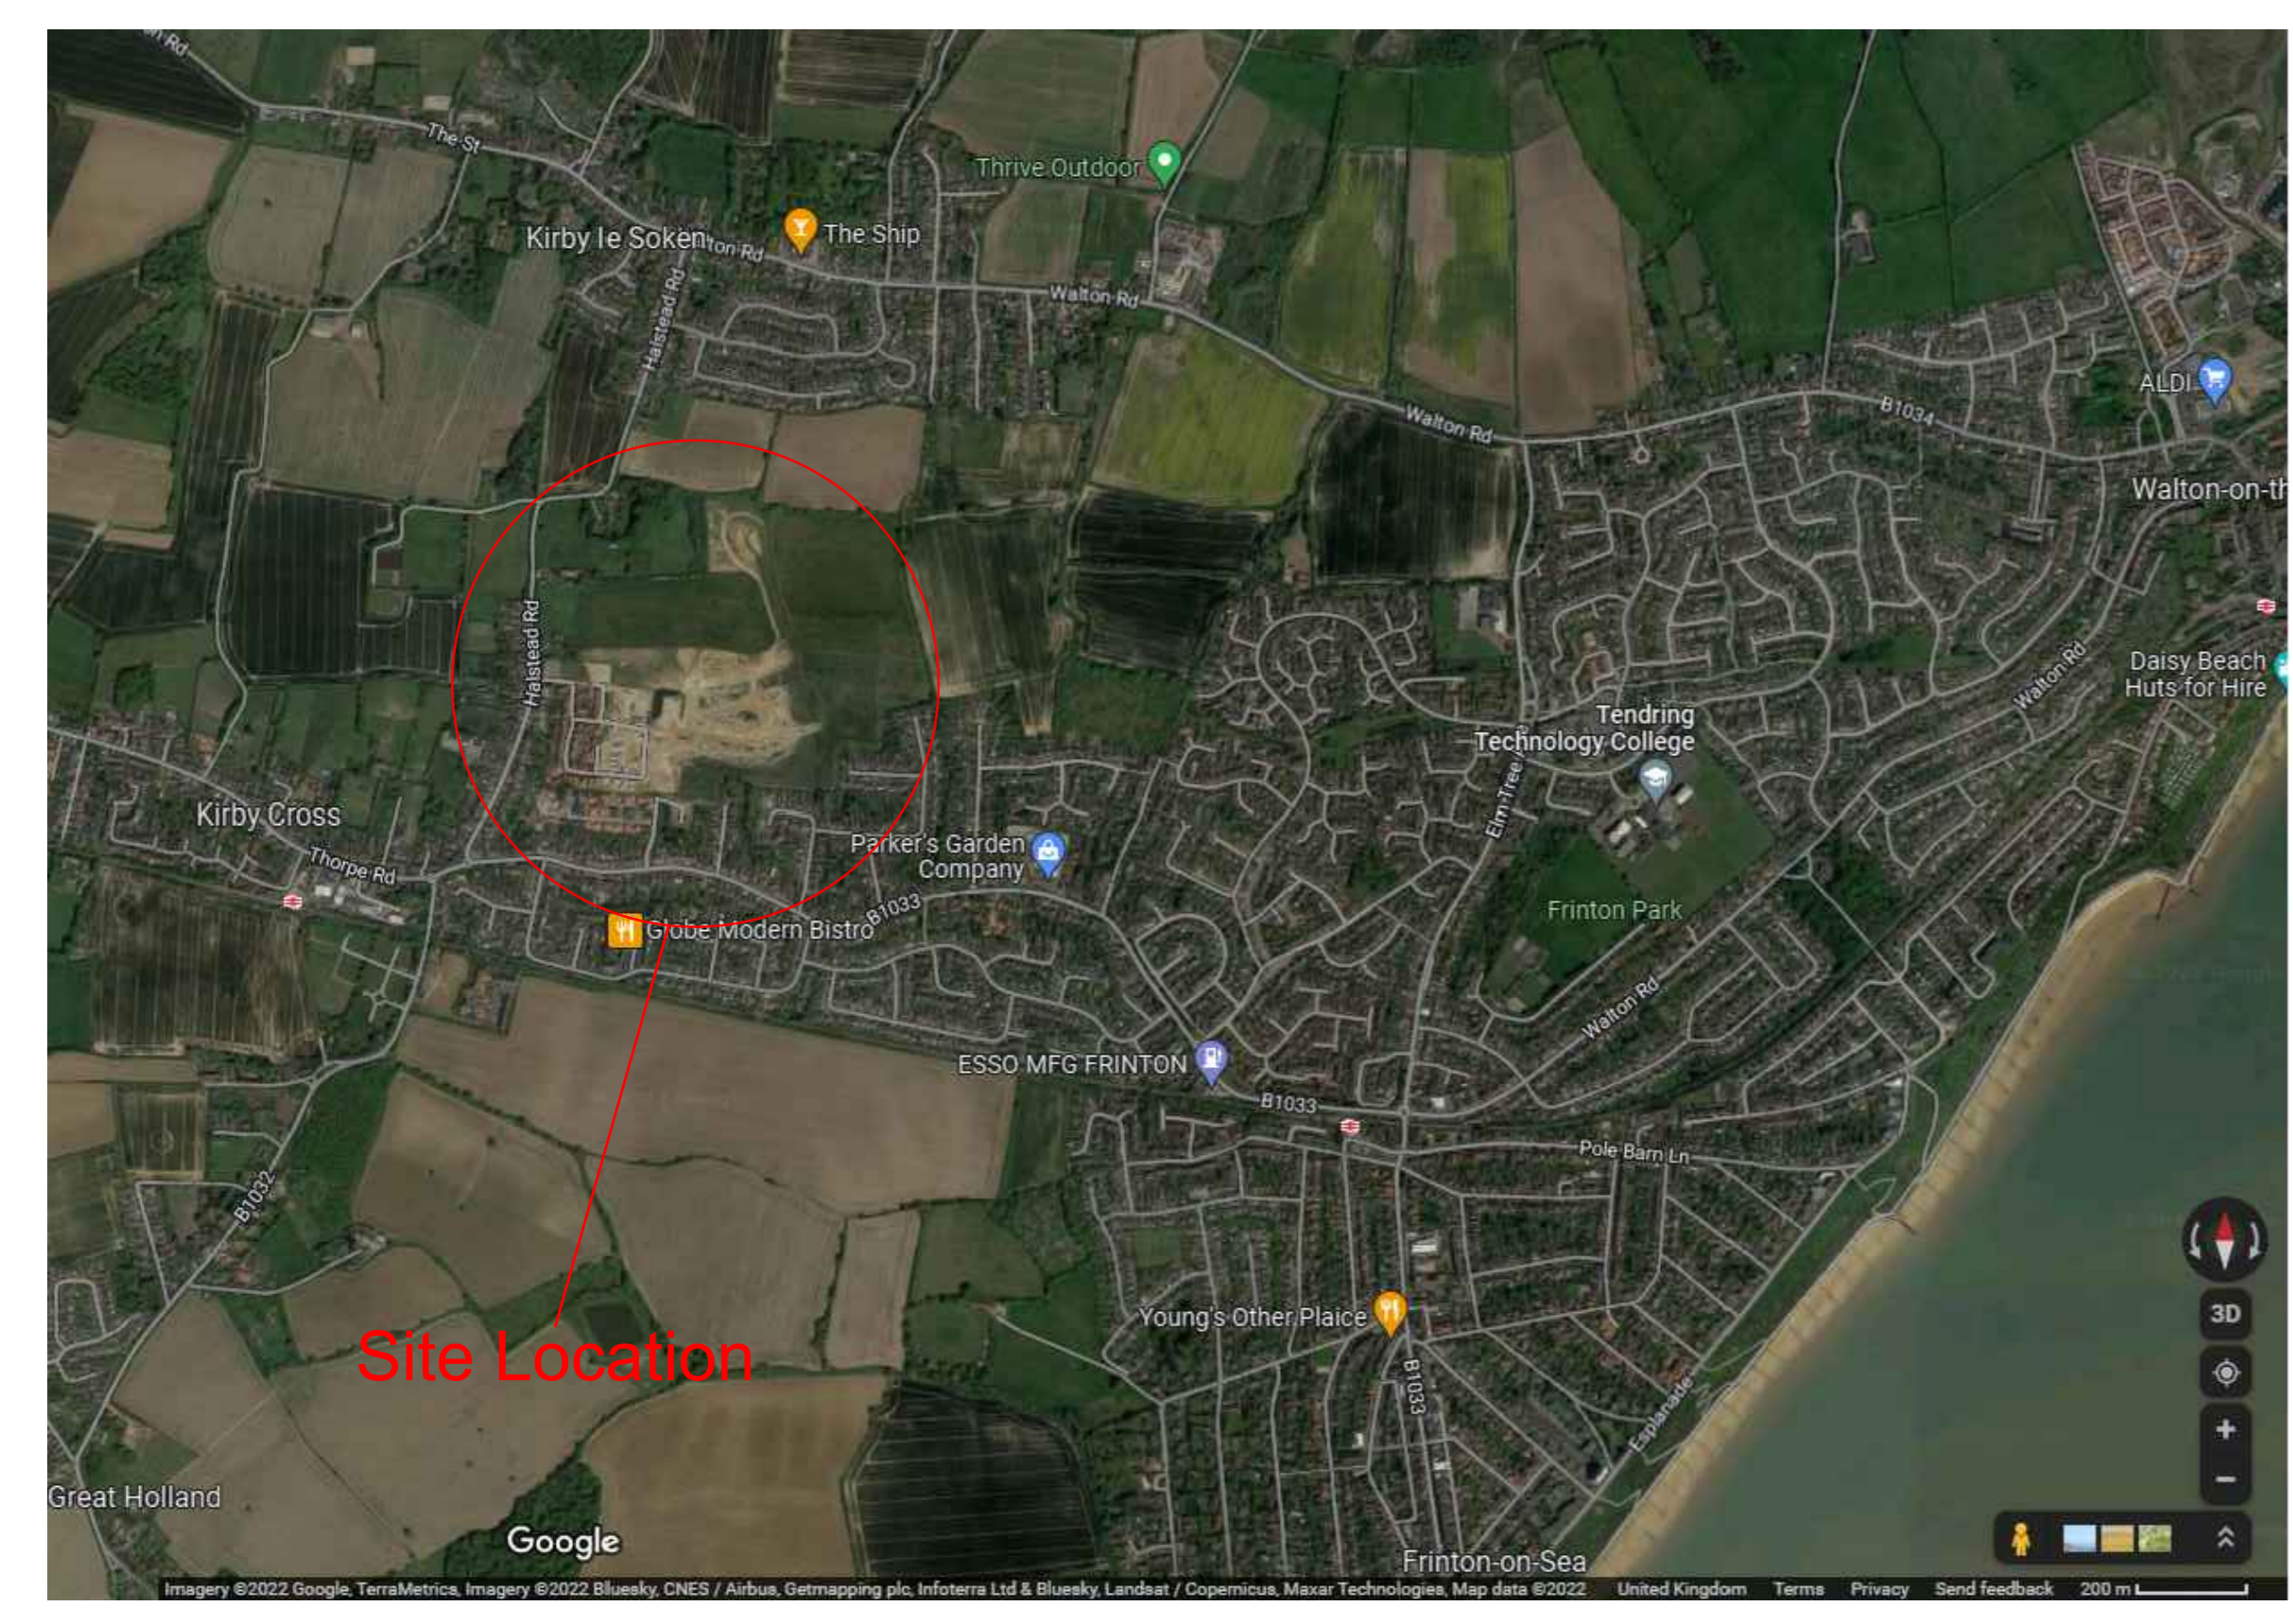

Sign Ref: (TSR&GD Diag 602)	
Height	600mm
Width	875mm
Area	52425mm ²
Material	Class RA2 (12886-1-20070)
Mount height	2400mm
Post Notch	1776 tick XCHS
Length	370
Base LxWxD	600x600x600mm (75mm cover)
Illumination	YES - Type LED

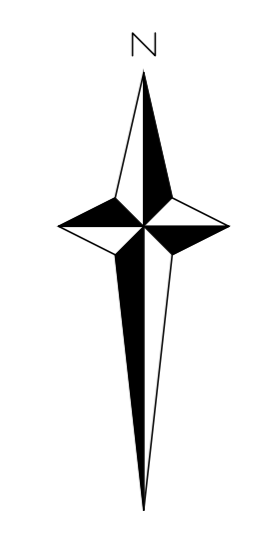

Sign Ref: (TSR&GD Diag 602)	
Height	1500mm
Width	1300mm
Area	195000mm ²
Material	Class RA2 (12886-1-20070)
Mount height	2400mm
Post Notch	1776 tick XCHS
Length	370
Base LxWxD	600x600x600mm (75mm cover)
Illumination	YES - Type LED

Sign Reference	Sign Project	Width (mm)	Height (mm)	Area (sq.m)	Background	Border	Legend
TSR&GD 674	20mph Repeater	1465	2015	2.95	White	Black	Black
100.0	100.0	100.0	100.0	100.0	White	Black	Black

Sign Reference	Sign Project	Width (mm)	Height (mm)	Area (sq.m)	Background	Border	Legend
TSR&GD 675	20mph Repeater	300	300	0.07	White	Red	Black
100.0	100.0	100.0	100.0	100.0	White	Red	Black

REV	DATE	AMENDMENT	BY	CHKD
F	14/03/2024	20mph repeater signs replacing standard speed signs	AB	LRW
E	01/03/2024	Additional 20mph speed repeater signs added to existing streetlights	AB	LRW
D	21/11/2023	Phase 2 removed. Background on maps turned on and location plan reinstated.	AB	LRW
C	04/10/2023	Minor adjustments as requested.	AB	LRW
B	29/09/2023	Various minor updates as per Highways request.	AB	LRW
A	29/05/2022	Phase 2 removed, road names and additional areas added as per clients request.	AB	LRW

STATUS INFORMATION

PROJECT
Kirby Cross
Essex

CLIENT
Linden Homes

DRAWING
Traffic Regulation Order Plan

DATE	17/5/22	DRAWN BY	AB	REV
SCALE (A0)	1:1000	CHECKED BY	LRW	F
WALKERS JOB NUMBER	6997			
DRG NO.	LHE132/1108			