


SIDE VIEW

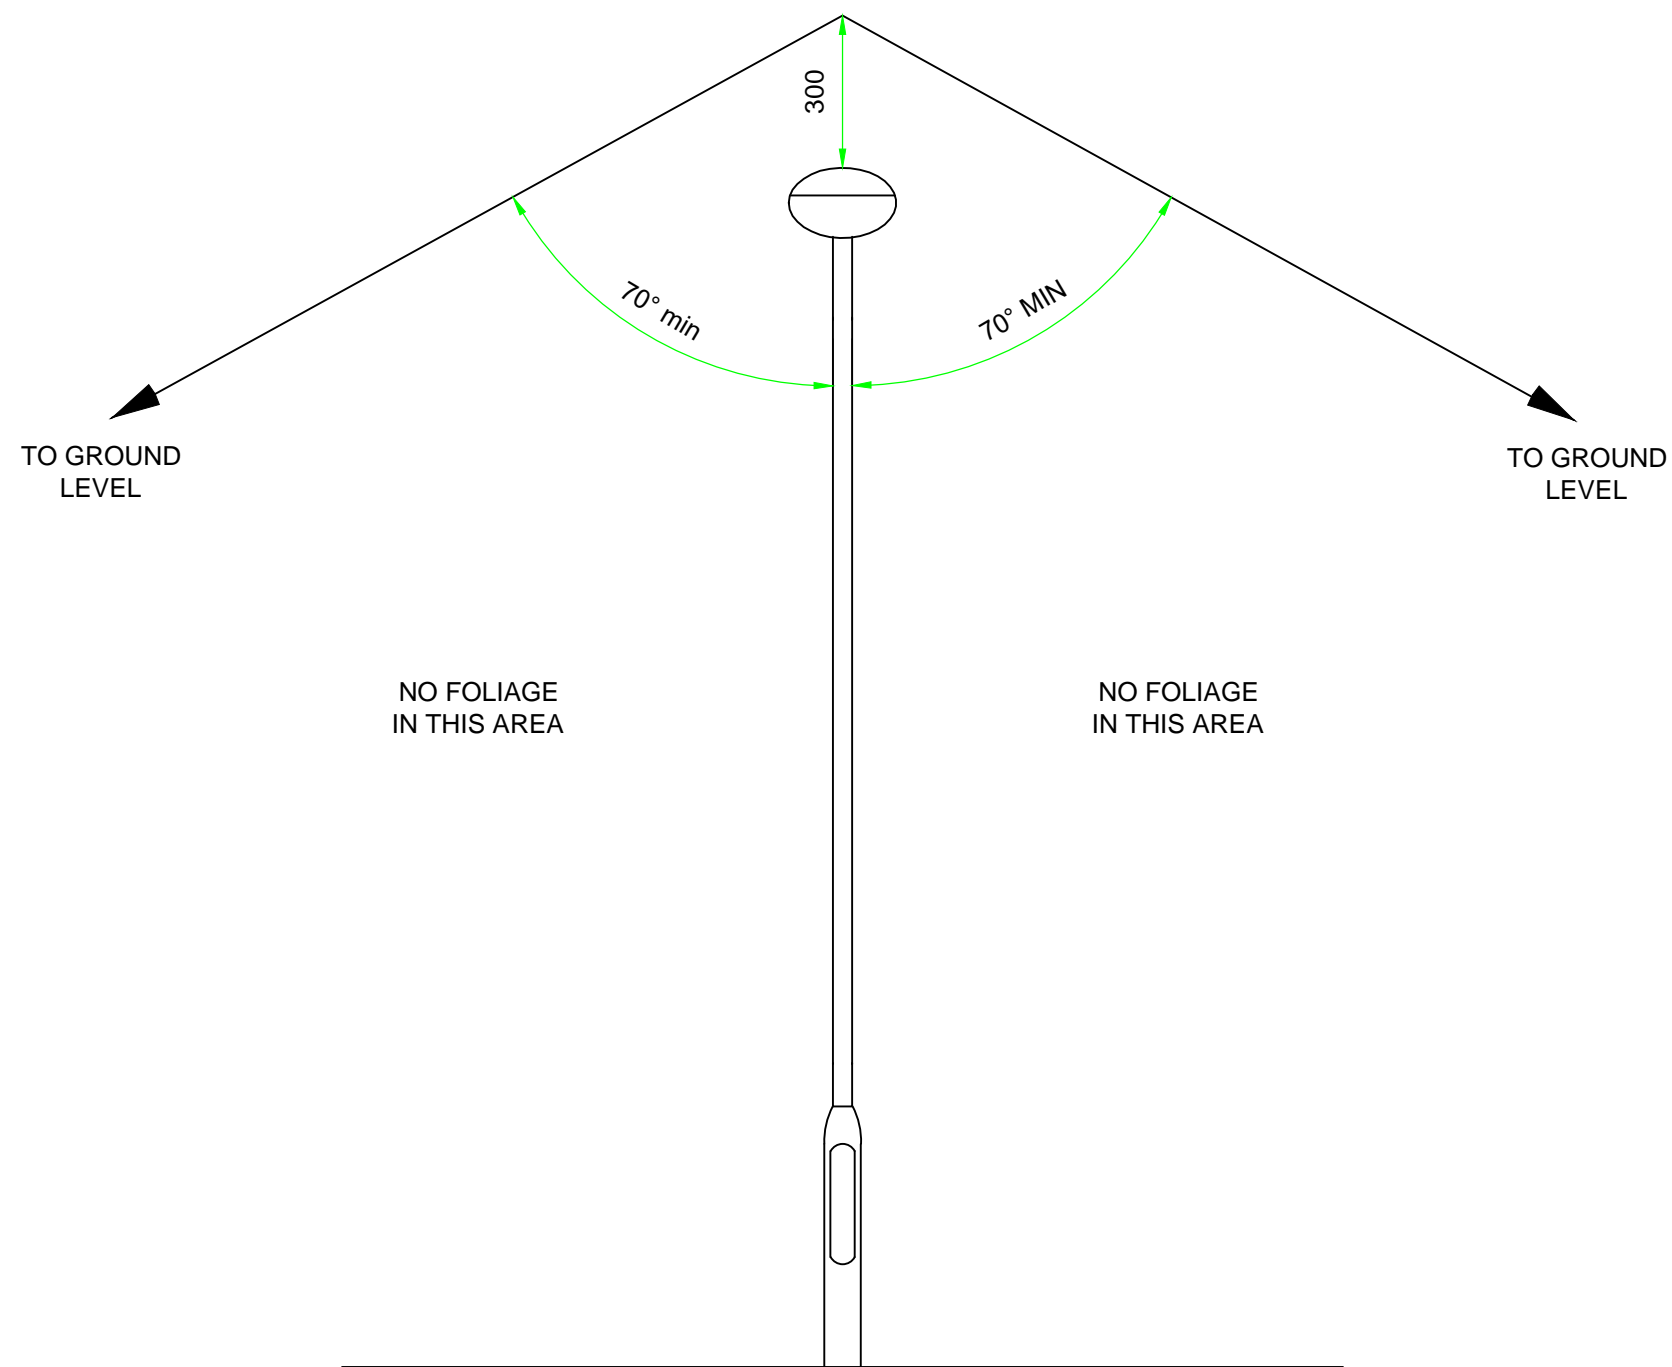

FRONT VIEW

NOTES

- DO NOT SCALE FROM DRAWING.

Rev	Date	Description of revision	Drawn	Checked	Review'd	Approv'd

DRAWING STATUS

APPROVED

**Essex
Highways**

Essex Highways, Seax House, Victoria Road South,
Chelmsford, CM1 1QH.
Tel: 0345 6037631 © Essex County Council

SCHEME TITLE

STANDARD DETAILS

DRAWING TITLE

TREE & VEGETATION TRIMMING

DESIGNED	DRAWN	CHECKED	REVIEWED	APPROVED
EH	IS	EH/ECC	EH	ECC
DATE	DATE	DATE	DATE	DATE
AUG 18	AUG 18	FEB 19	FEB 19	FEB 19

DRAWING UNITS U.N.O.
DIMENSIONS IN MILLIMETRES
LEVELS IN METRES

SCALE AT A3 (420x297mm)
N.T.S

DRAWING No.

ECC-SD-1300-004

REV.

-

Essex County Council