

THIS DRAWING HAS BEEN PREPARED BY COMBINING THE SECTION 278 LAYOUT FOR THE ROUNDABOUT WORKS AND THE SECTION 278 LAYOUT FOR THE MINOR WORKS ACCESS TO PROVIDE AN OVER VIEW OF THE PROPOSED WORKS. THIS DRAWING IS NOT TO BE USED FOR CONSTRUCTION PURPOSES.



This drawing is copyright © and must not be reproduced in whole or part without written authority.

General Notes

1. THIS DRAWING SHALL BE READ IN CONJUNCTION WITH ALL RELEVANT ARCHITECTS, ENGINEERS & SPECIALISTS DRAWINGS, SPECIFICATIONS & CONTRACT DOCUMENTS. THE CONTRACTOR IS TO NOTIFY THE ENGINEER OF ANY DISCREPANCIES IMMEDIATELY & PRIOR TO COMMENCEMENT OF ANY WORKS.
2. DO NOT SCALE FROM THIS DRAWING.
3. ALL ON SITE ENGINEERING WORKS SHALL BE UNDERTAKEN WITH ADEQUATE CLIENT APPOINTED SUPERVISION TO ENSURE SAFE AND CORRECT DELIVERY IN ACCORDANCE WITH THE APPROVED DRAWINGS AND SPECIFICATIONS.
4. FOR ALL LEVELS OUTSIDE OF THE MAIN CARRIAGEWAYS, FOOTWAYS AND SHARED SURFACE AREAS, REFER TO OTHERS.

LEGEND

--- EXISTING HIGHWAY BOUNDARY

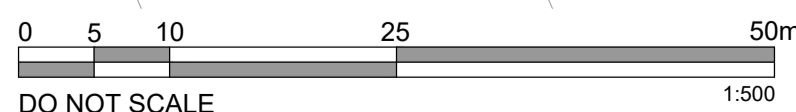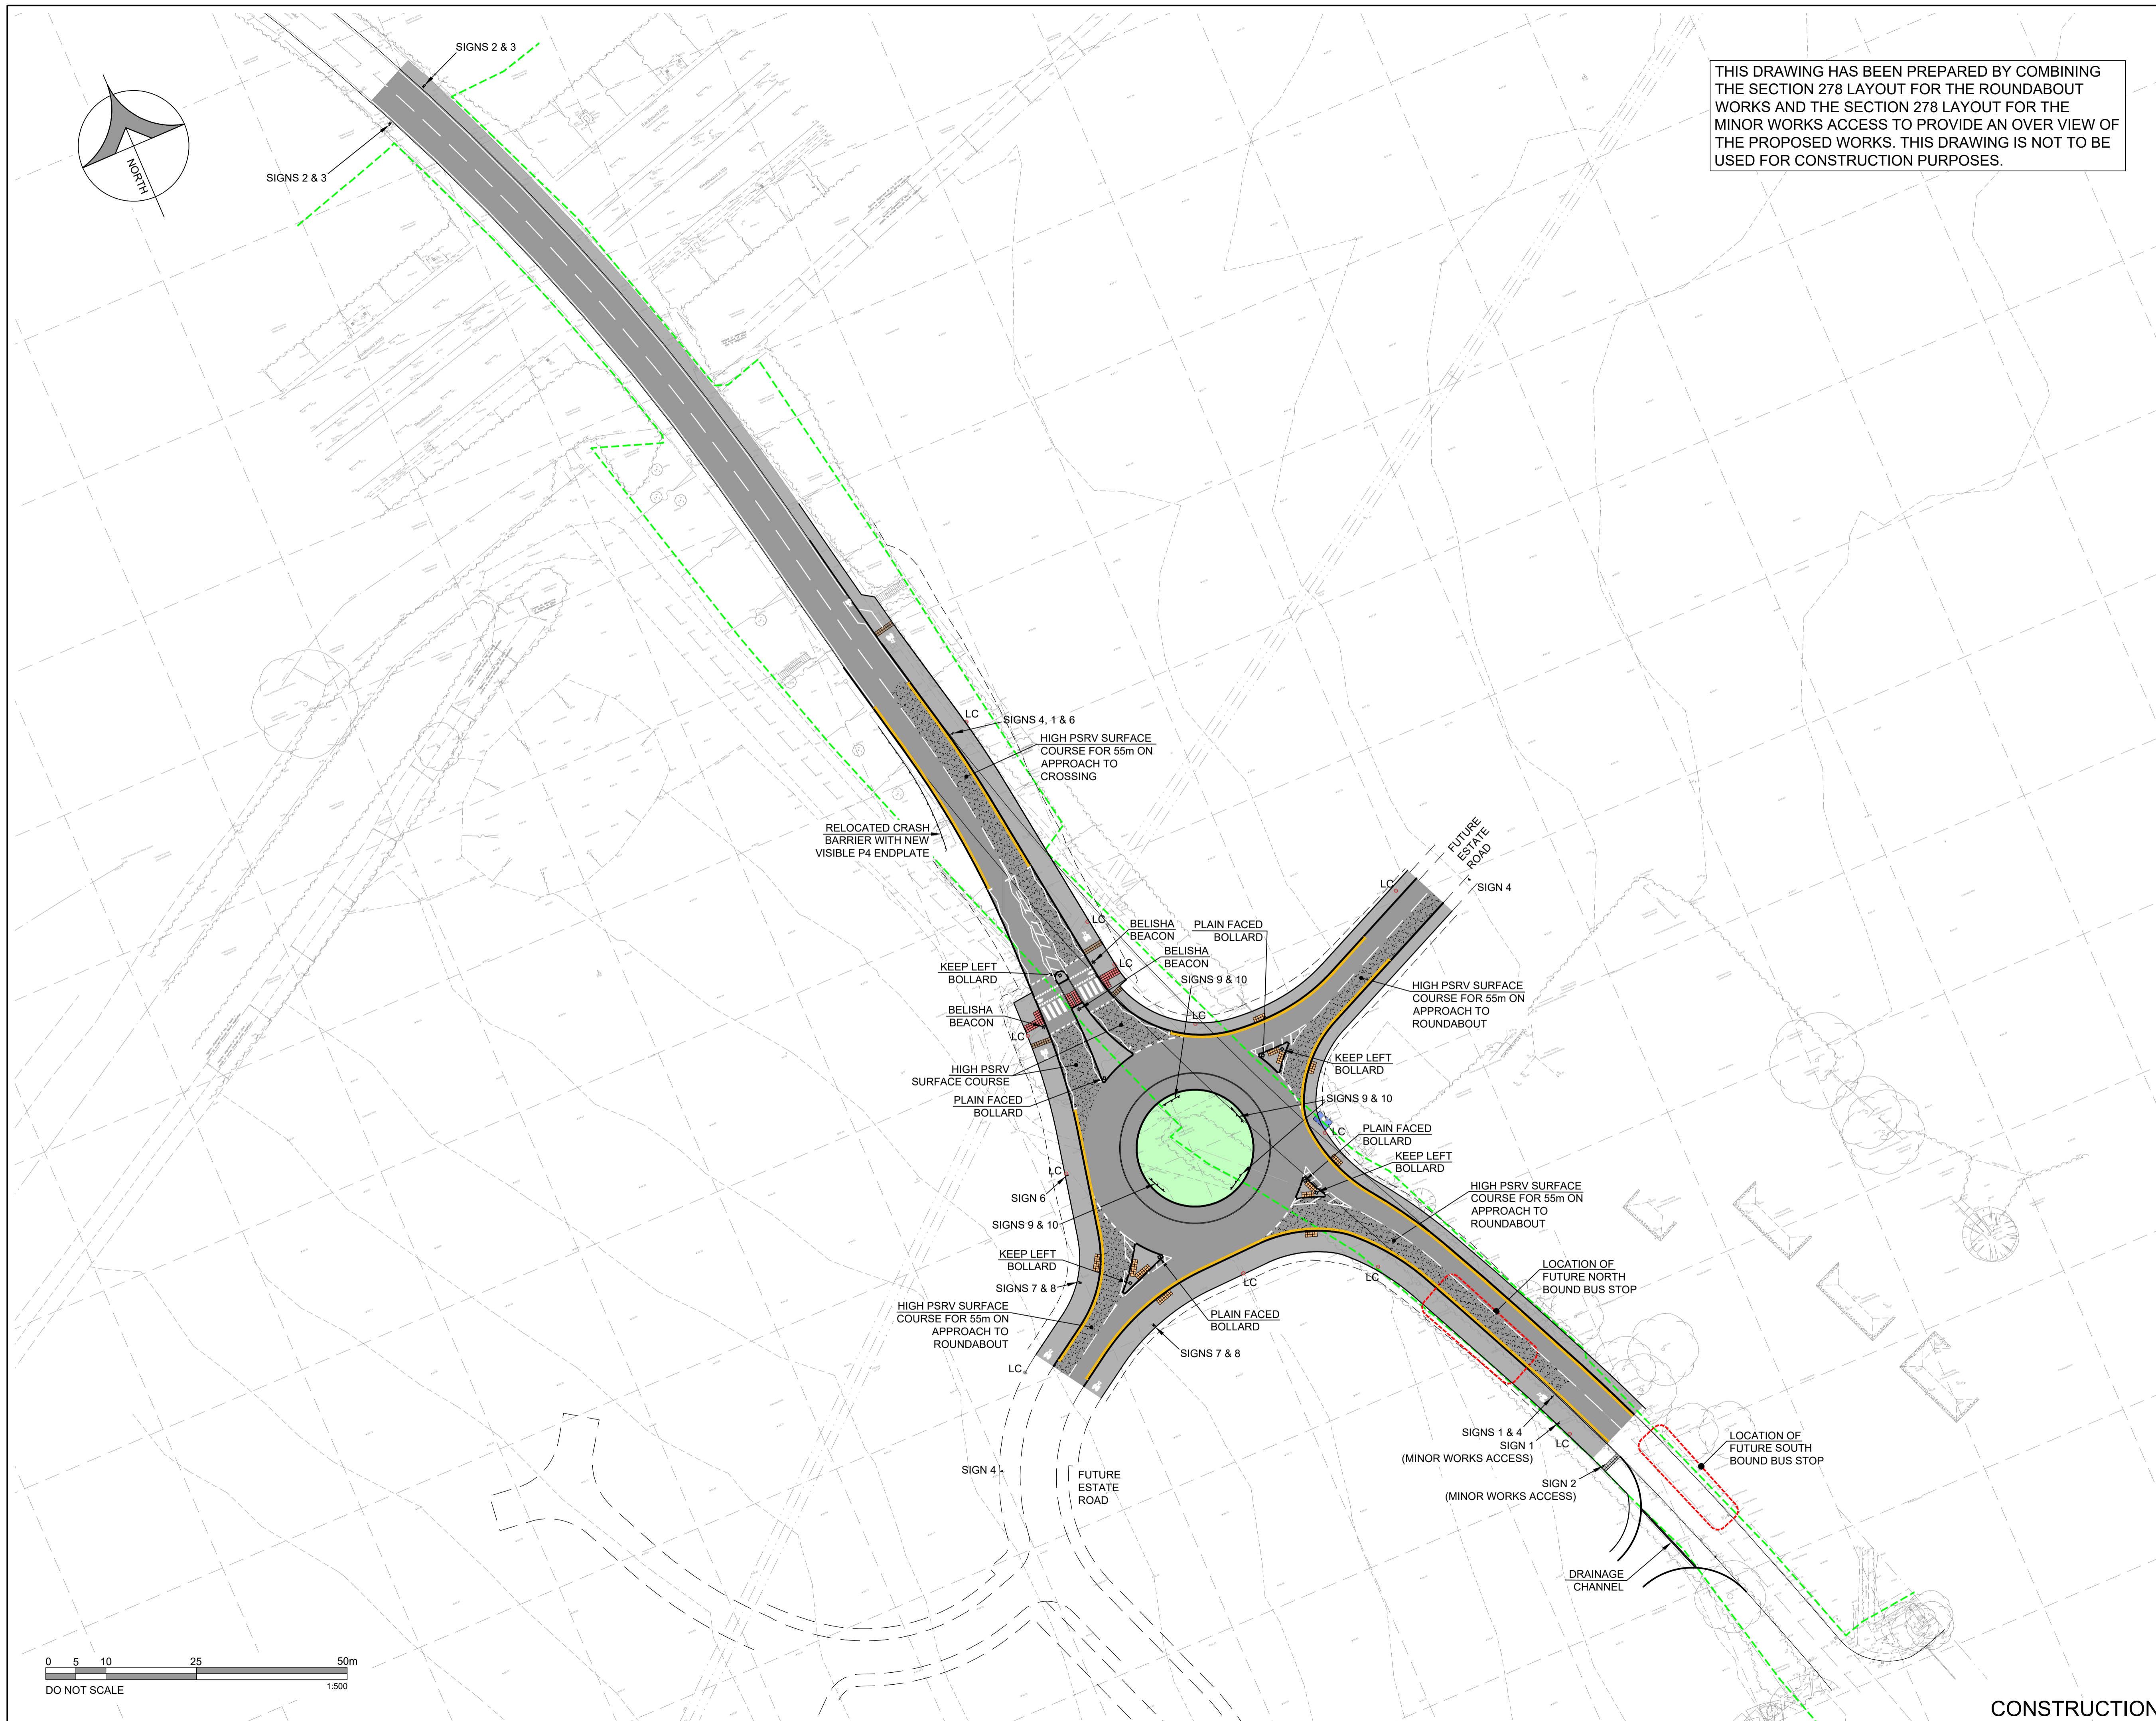

C3	ROUNDABOUT ISLAND REDUCED IN SIZE, OVERRUN WIDENED TO ACCOMMODATE.	PT.	19.01.2023
C2	DRAWING RE-ORIENTATED, BELISHA BEACON RELOCATED AND ROAD SIGNS AMENDED WHERE CLOSED. ANTI-SKID SURFACING REPLACED WITH HIGH PSRV SURFACE COURSE AS REQUESTED BY ECC. FUTURE SOUTHBOUND BUS STOP RELOCATED. P4 ENDPLATE ADDED TO CRASH BARRIER.	PT.	18.11.2022
C1	ISSUED FOR CONSTRUCTION	PT.	14.10.2022
Rev	Revisions	By	Date



Goldlay House
Parkway
Chelmsford
CM2 7PR
t: 01245 265263
e: bcl@brandconsultingtd.co.uk

London Upminster B.S. EN ISO 9001 APPROVED G.M.S.



Project Title:
**PARSONAGE ROAD
TAKELEY
ESSEX**

Drawing Title:
**COMBINED S.278
GENERAL ARRANGEMENT**

Drawn: PT. Checked: GW

Scale: 1:500 @ A1 Date: OCTOBER 2022

Drawing No: **11510-00-1035 C3**

CONSTRUCTION

www.brandconsultingtd.co.uk